


Powered by FRAMECAD Detailer ©

FRAMECAD
The way the world constructs

www.framecad.com

G447436 + Floor

Panel.1	
JOB NUMBER: " "	
DATE LAST SAVED: 18 January 2022	SCALE: 1:46.63 on Letter
DRAWN:	REVISION:

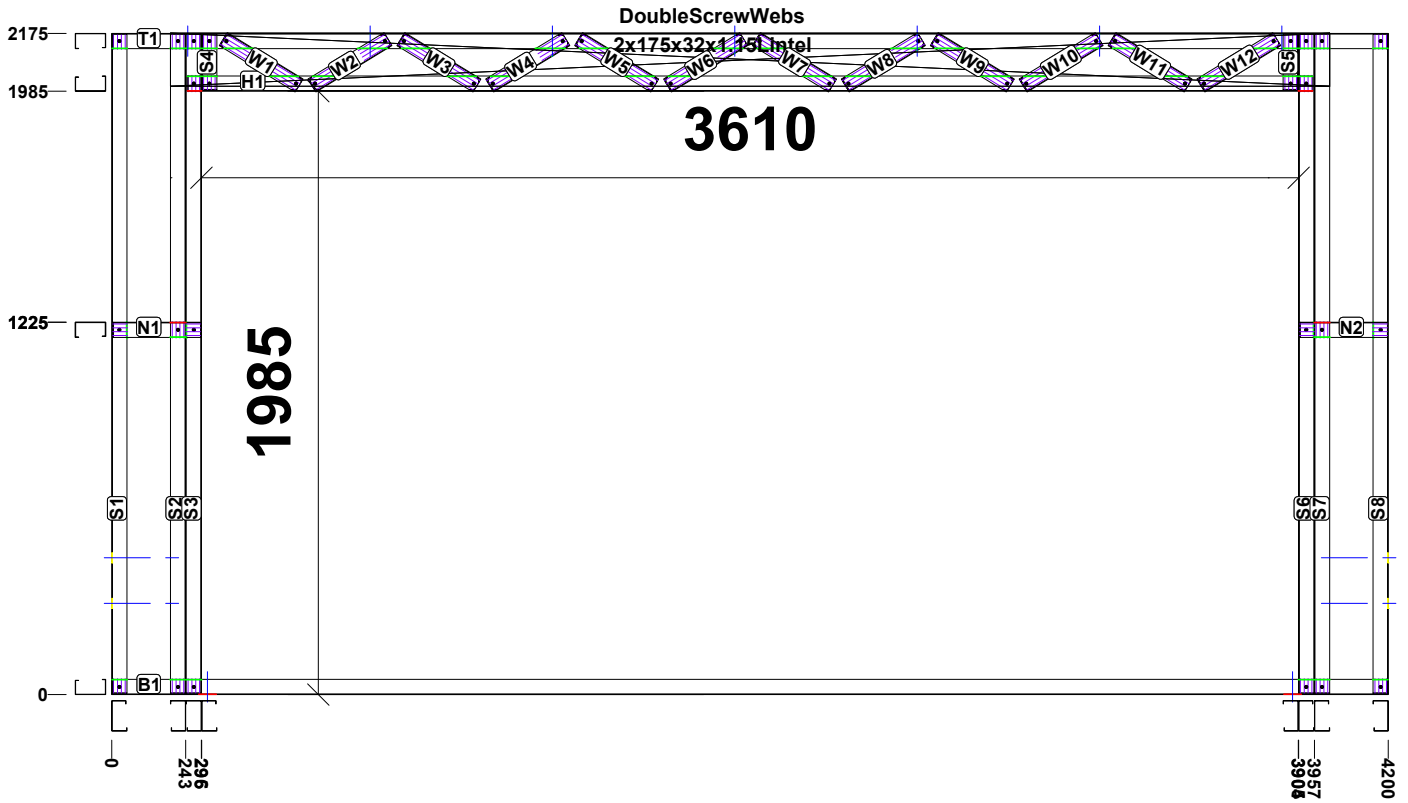

Powered by FRAMECAD Detailer ©




FRAMECAD®
The way the world constructs
www.framecad.com

G447436 + Floor

Panel.1 - L12

JOB NUMBER: " "	
DATE LAST SAVED: 18 January 2022	SCALE: Not to scale
DRAWN:	REVISION:

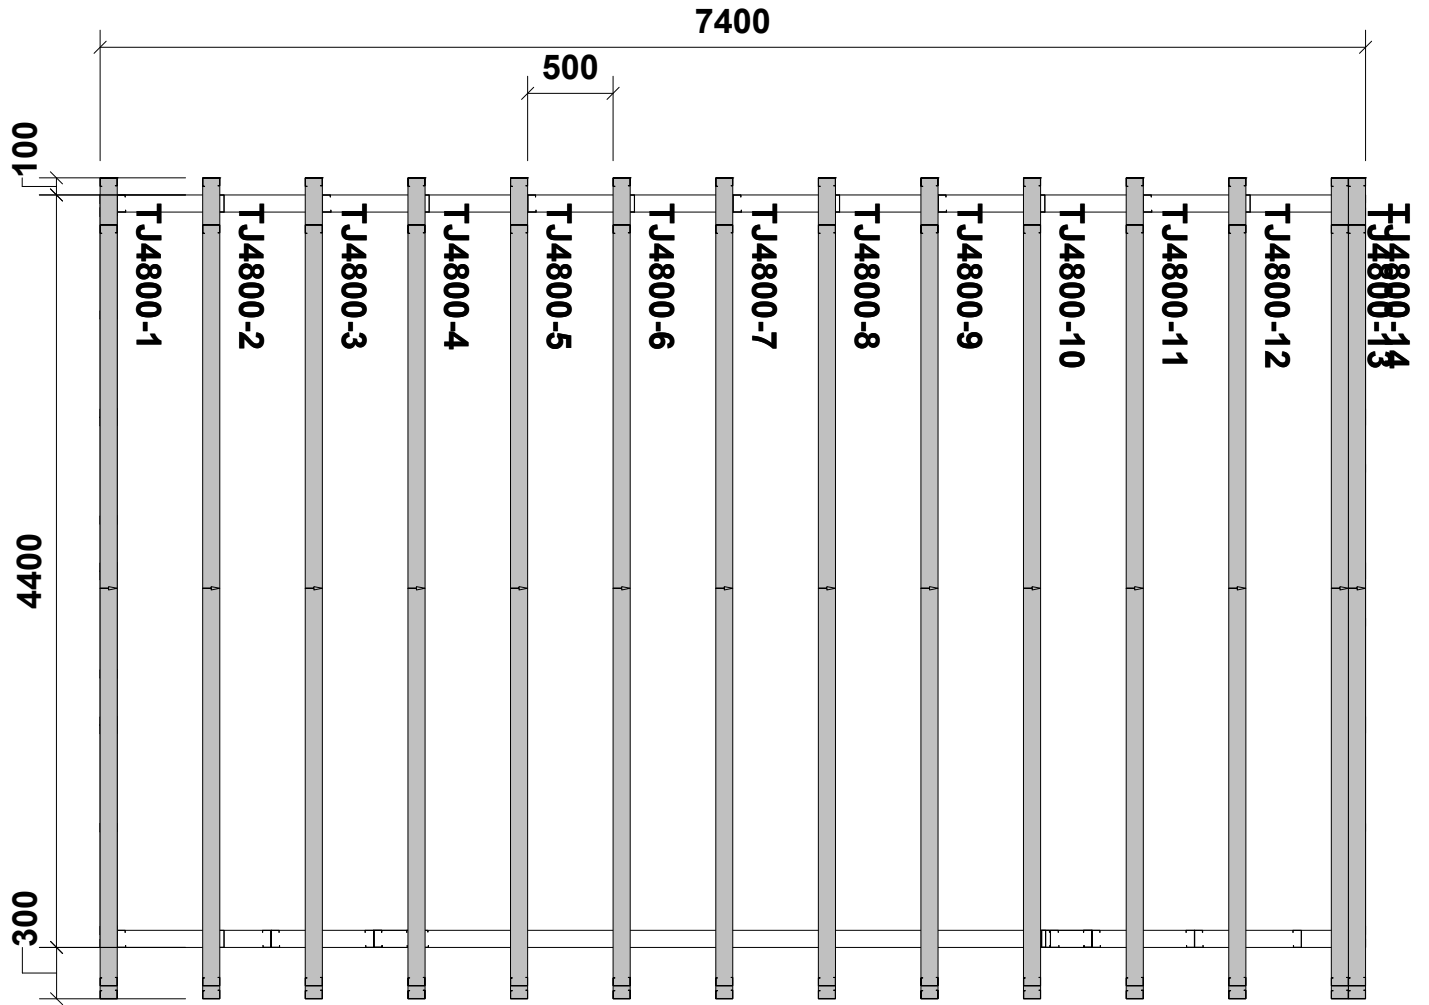

Powered by FRAMECAD Detailer ©



www.framecad.com

G447436 + Floor

Tapered Joists

JOB NUMBER:
" "


DATE LAST SAVED:
18 January 2022

DRAWN:

SCALE:
1:44.2 on Letter

REVISION:

150

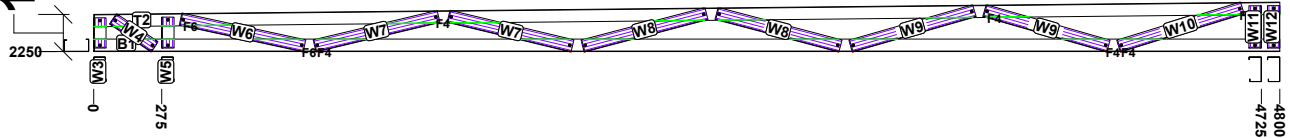

200

Powered by FRAMECAD Detailer ©



www.framecad.com

G447436 + Floor

Tapered Joists - TJ4800-1

JOB NUMBER:
" "

DATE LAST SAVED:
18 January 2022

DRAWN:

SCALE:
Not to scale

REVISION:

7400

F11

F12


F13

F14

F15

F16

4400

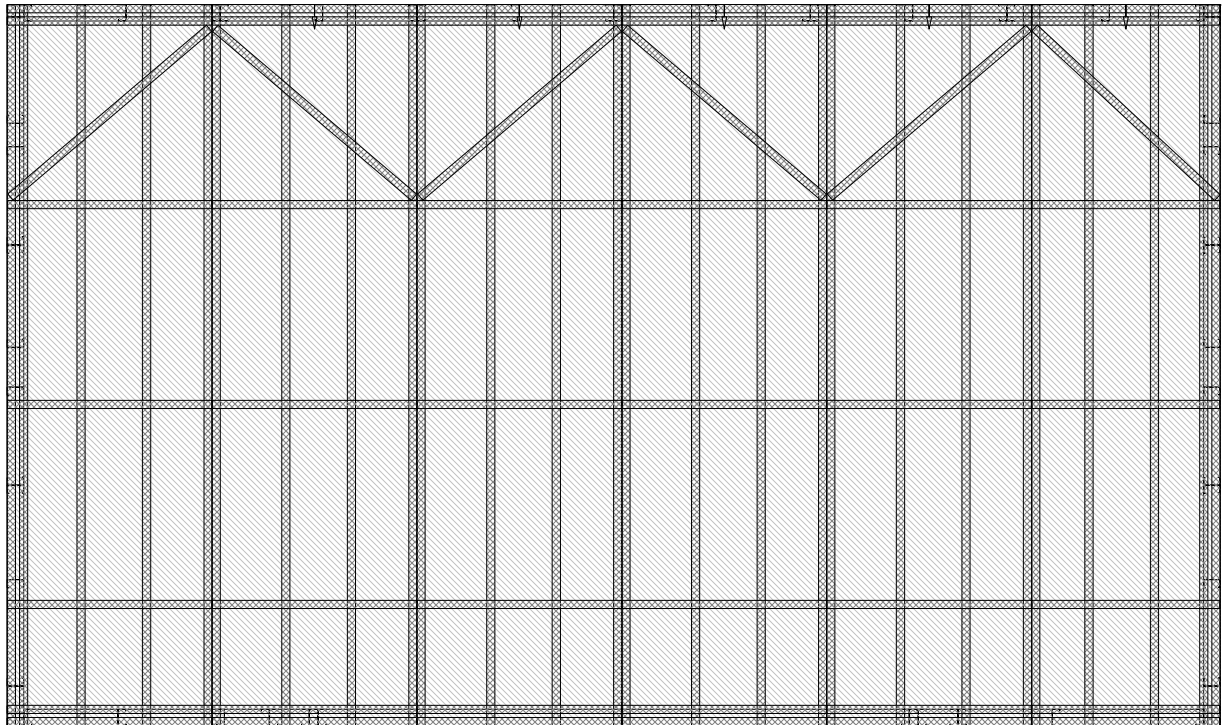

Powered by FRAMECAD Detailer ©



www.framecad.com

G447436 + Floor

Floor

JOB NUMBER:
" "

DATE LAST SAVED:
18 January 2022

DRAWN:

SCALE:
1:46.12 on Letter

REVISION: